
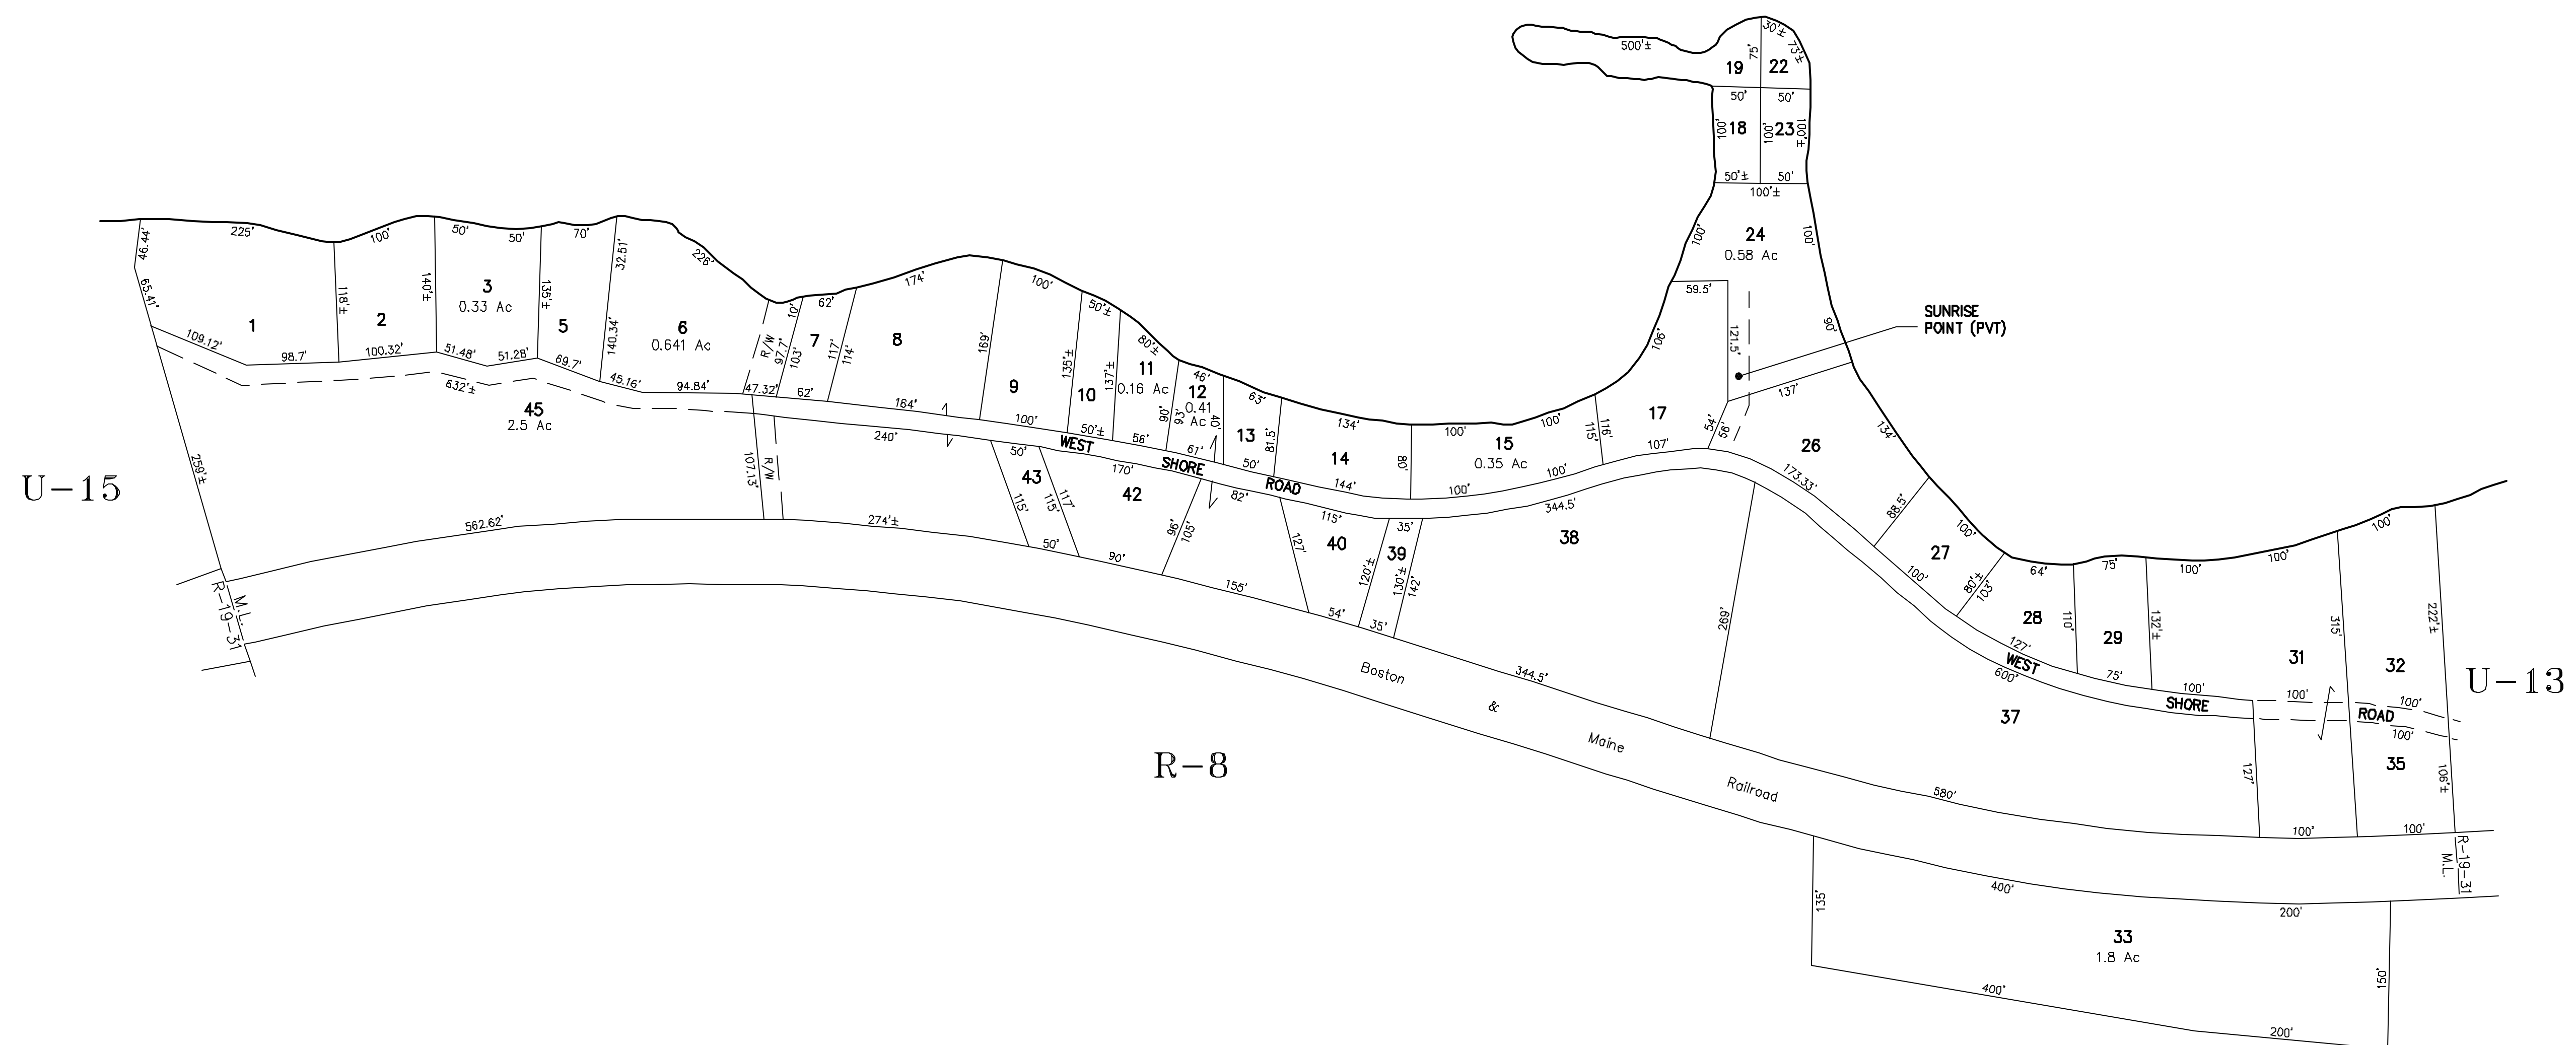


CENTER HARBOR

THUNDER ISLAND
21

20

LAKE WINONA

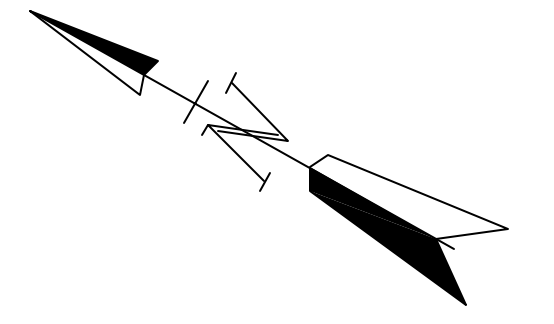

NO PARCEL: 4, 16, 25, 30, 34, 36, 41, 44

FOR ASSESSMENT PURPOSES ONLY
NOT FOR PROPERTY CONVEYANCES
PREPARED BY PHOTOGRAMMETRIC METHODS BY
JOHN E. O'DONNELL & ASSOCIATES
AUBURN, MAINE
1977

DIGITIZED IN 1996 BY
CARTOGRAPHIC ASSOC. INC.
PROFESSIONAL CONSULTANTS
MUNICIPAL MAPPING - GIS - PUBLIC WORKS INFORMATION MANAGEMENT
11 PLEASANT STREET, LITTLETON, NEW HAMPSHIRE 03561
(603)444-6768 - (800)322-4540 - FAX (603)444-1366 - WWW.CAI-INFO.COM

PROPERTY MAP
NEW HAMPTON
NEW HAMPSHIRE

LEGEND
ADJACENT SHEET NO.
COMMON OWNERSHIP
DEVELOPMENT LOT NO.
SCALED DIMENSION

12
OR
②
±

SCALE IN FEET
0 100 200

U-14