

BRISTOL


PEMIGWASSET RIVER

R-12

R-12

U-1

U-3

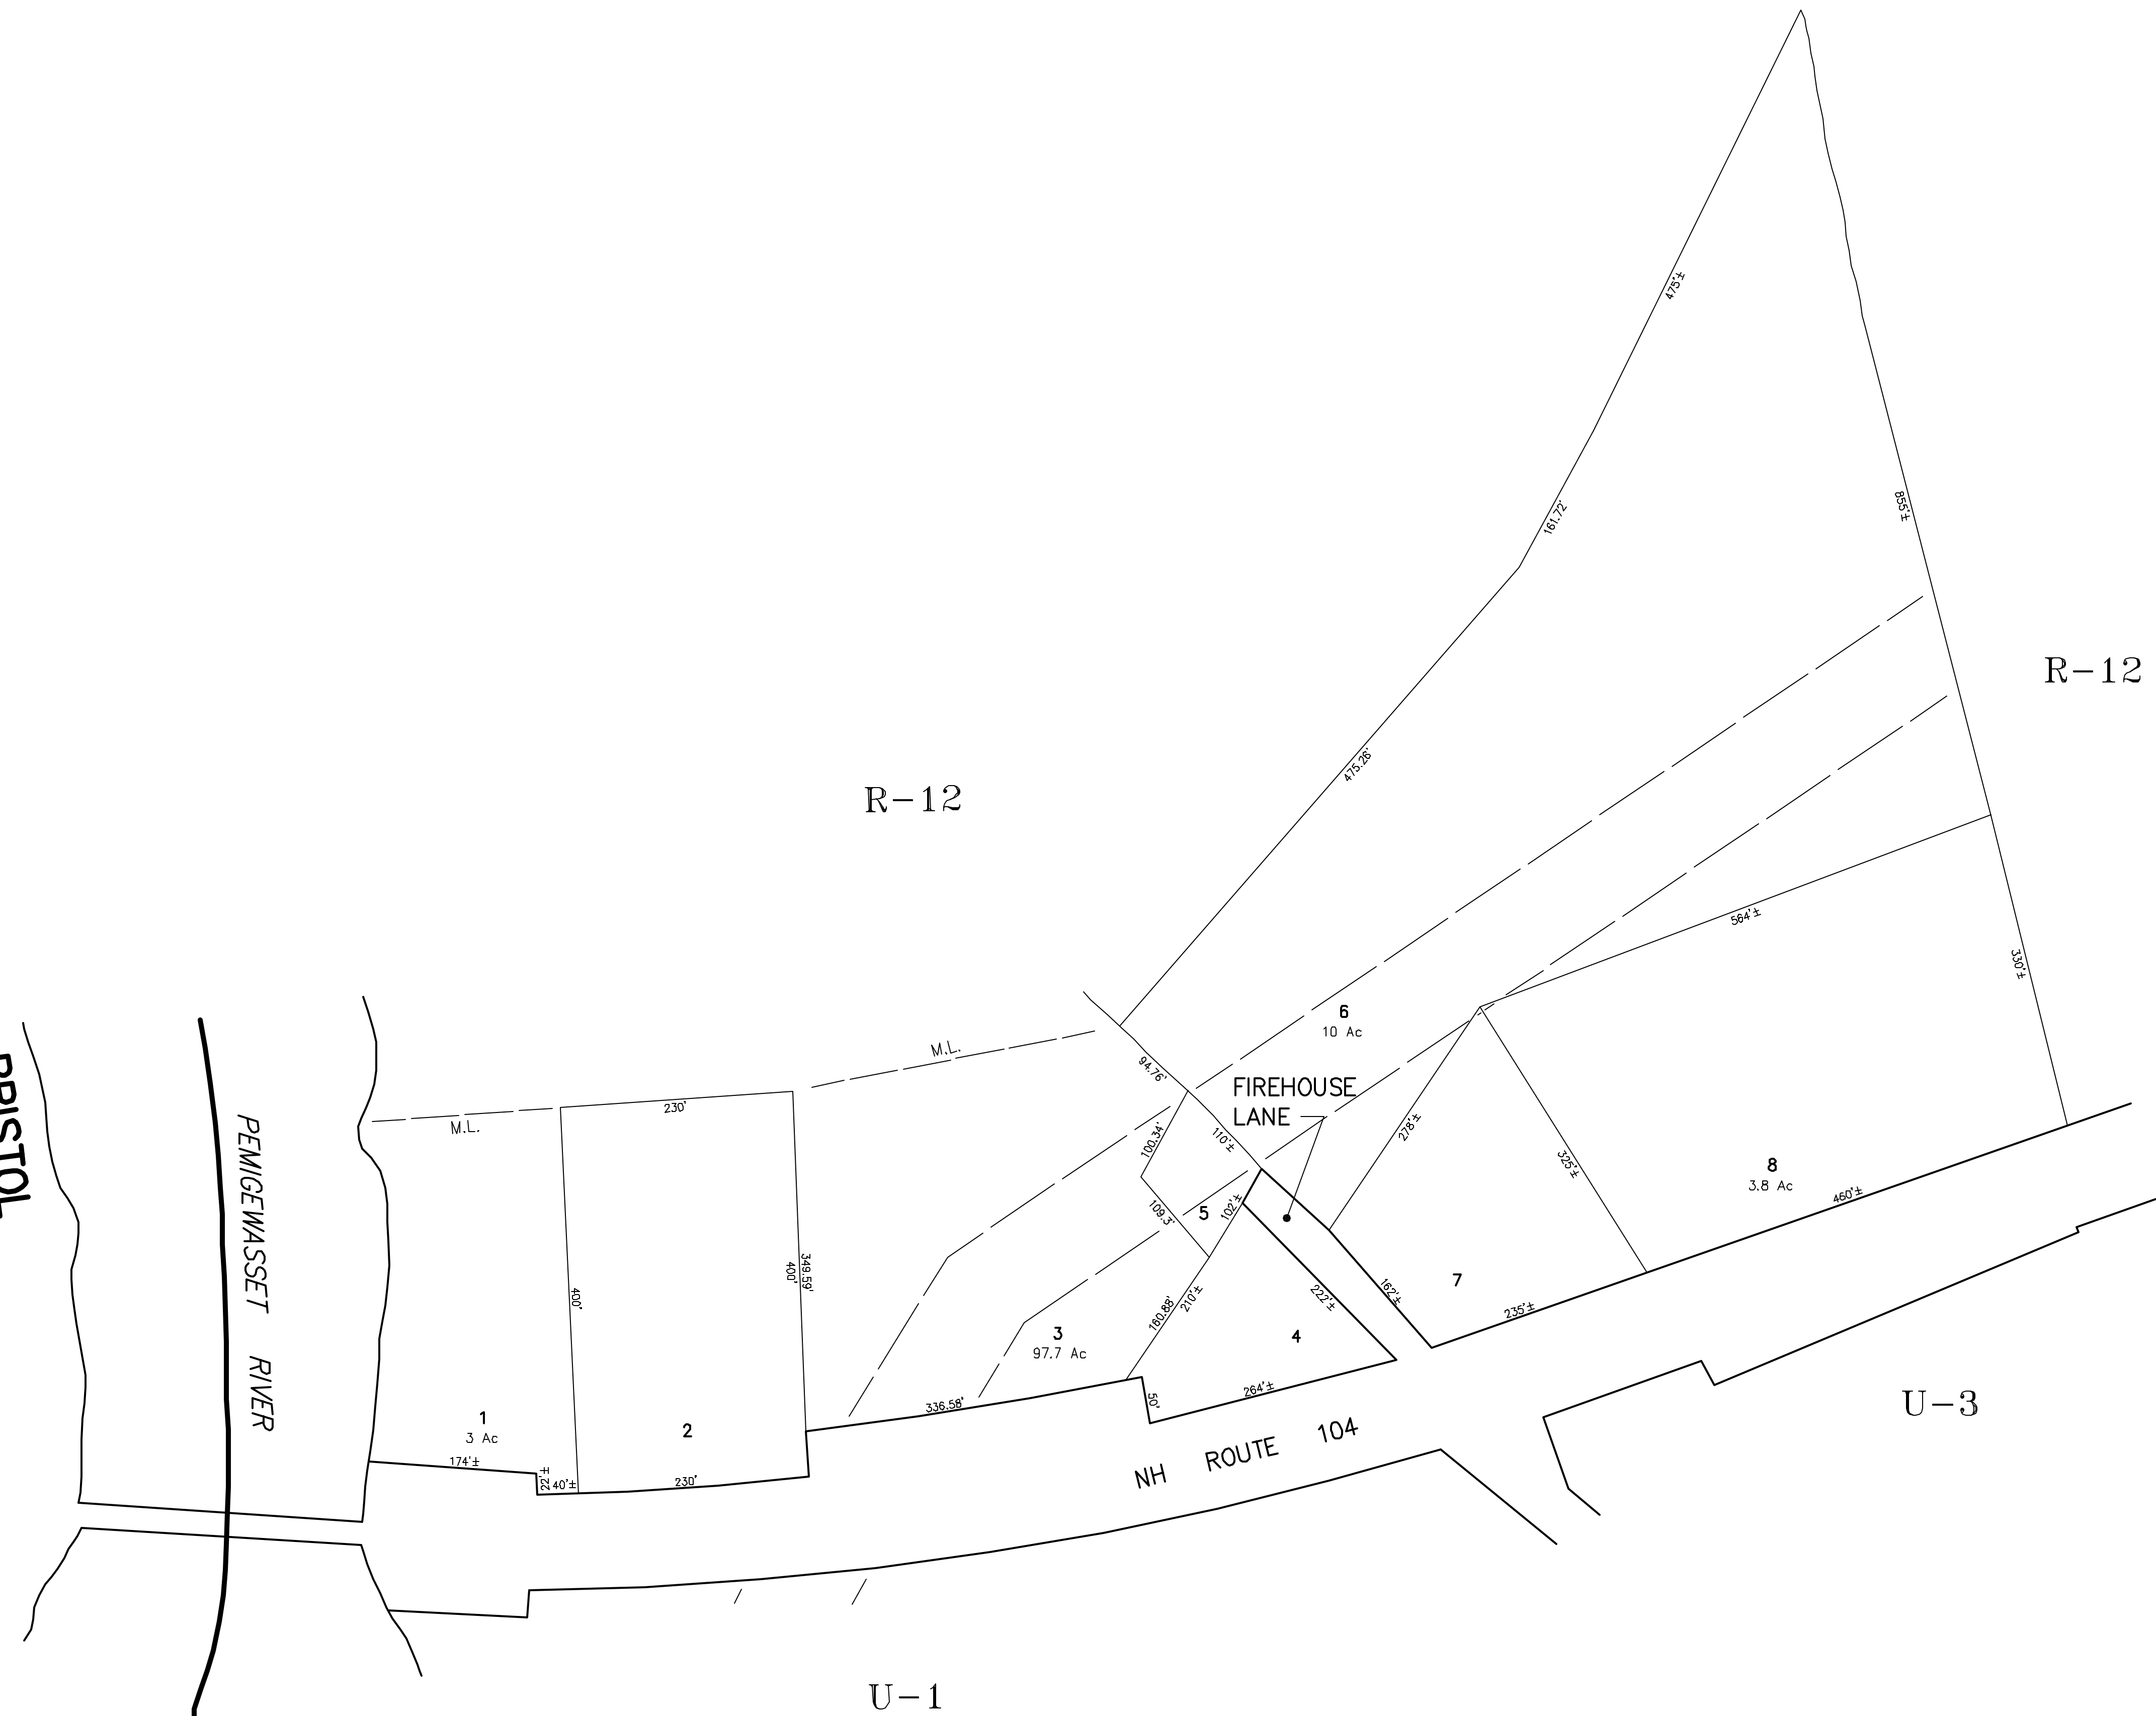

FOR ASSESSMENT PURPOSES ONLY  
NOT FOR PROPERTY CONVEYANCES

PREPARED BY PHOTOGRAMMETRIC METHODS BY  
JOHN E. O'DONNELL & ASSOCIATES  
AUBURN, MAINE  
1977

DIGITIZED IN 1996 BY  
**CARTOGRAPHIC ASSOC. INC.**

PROFESSIONAL CONSULTANTS  
MUNICIPAL MAPPING - GIS - PUBLIC WORKS INFORMATION MANAGEMENT  
11 PLEASANT STREET, P.O. BOX 267, LITTLETON, NEW HAMPSHIRE 03561  
(603)444-6768 - (800)322-4540 - FAX (603)444-1366 - WWW.CAI-INFO.COM

PROPERTY MAP

**NEW HAMPTON**

NEW HAMPSHIRE

LEGEND

ADJACENT SHEET NO.  
COMMON OWNERSHIP  
DEVELOPMENT LOT NO.  
SCALED DIMENSION

12  
OR  
②  
±

SCALE IN FEET  
0 100 200

U-2